


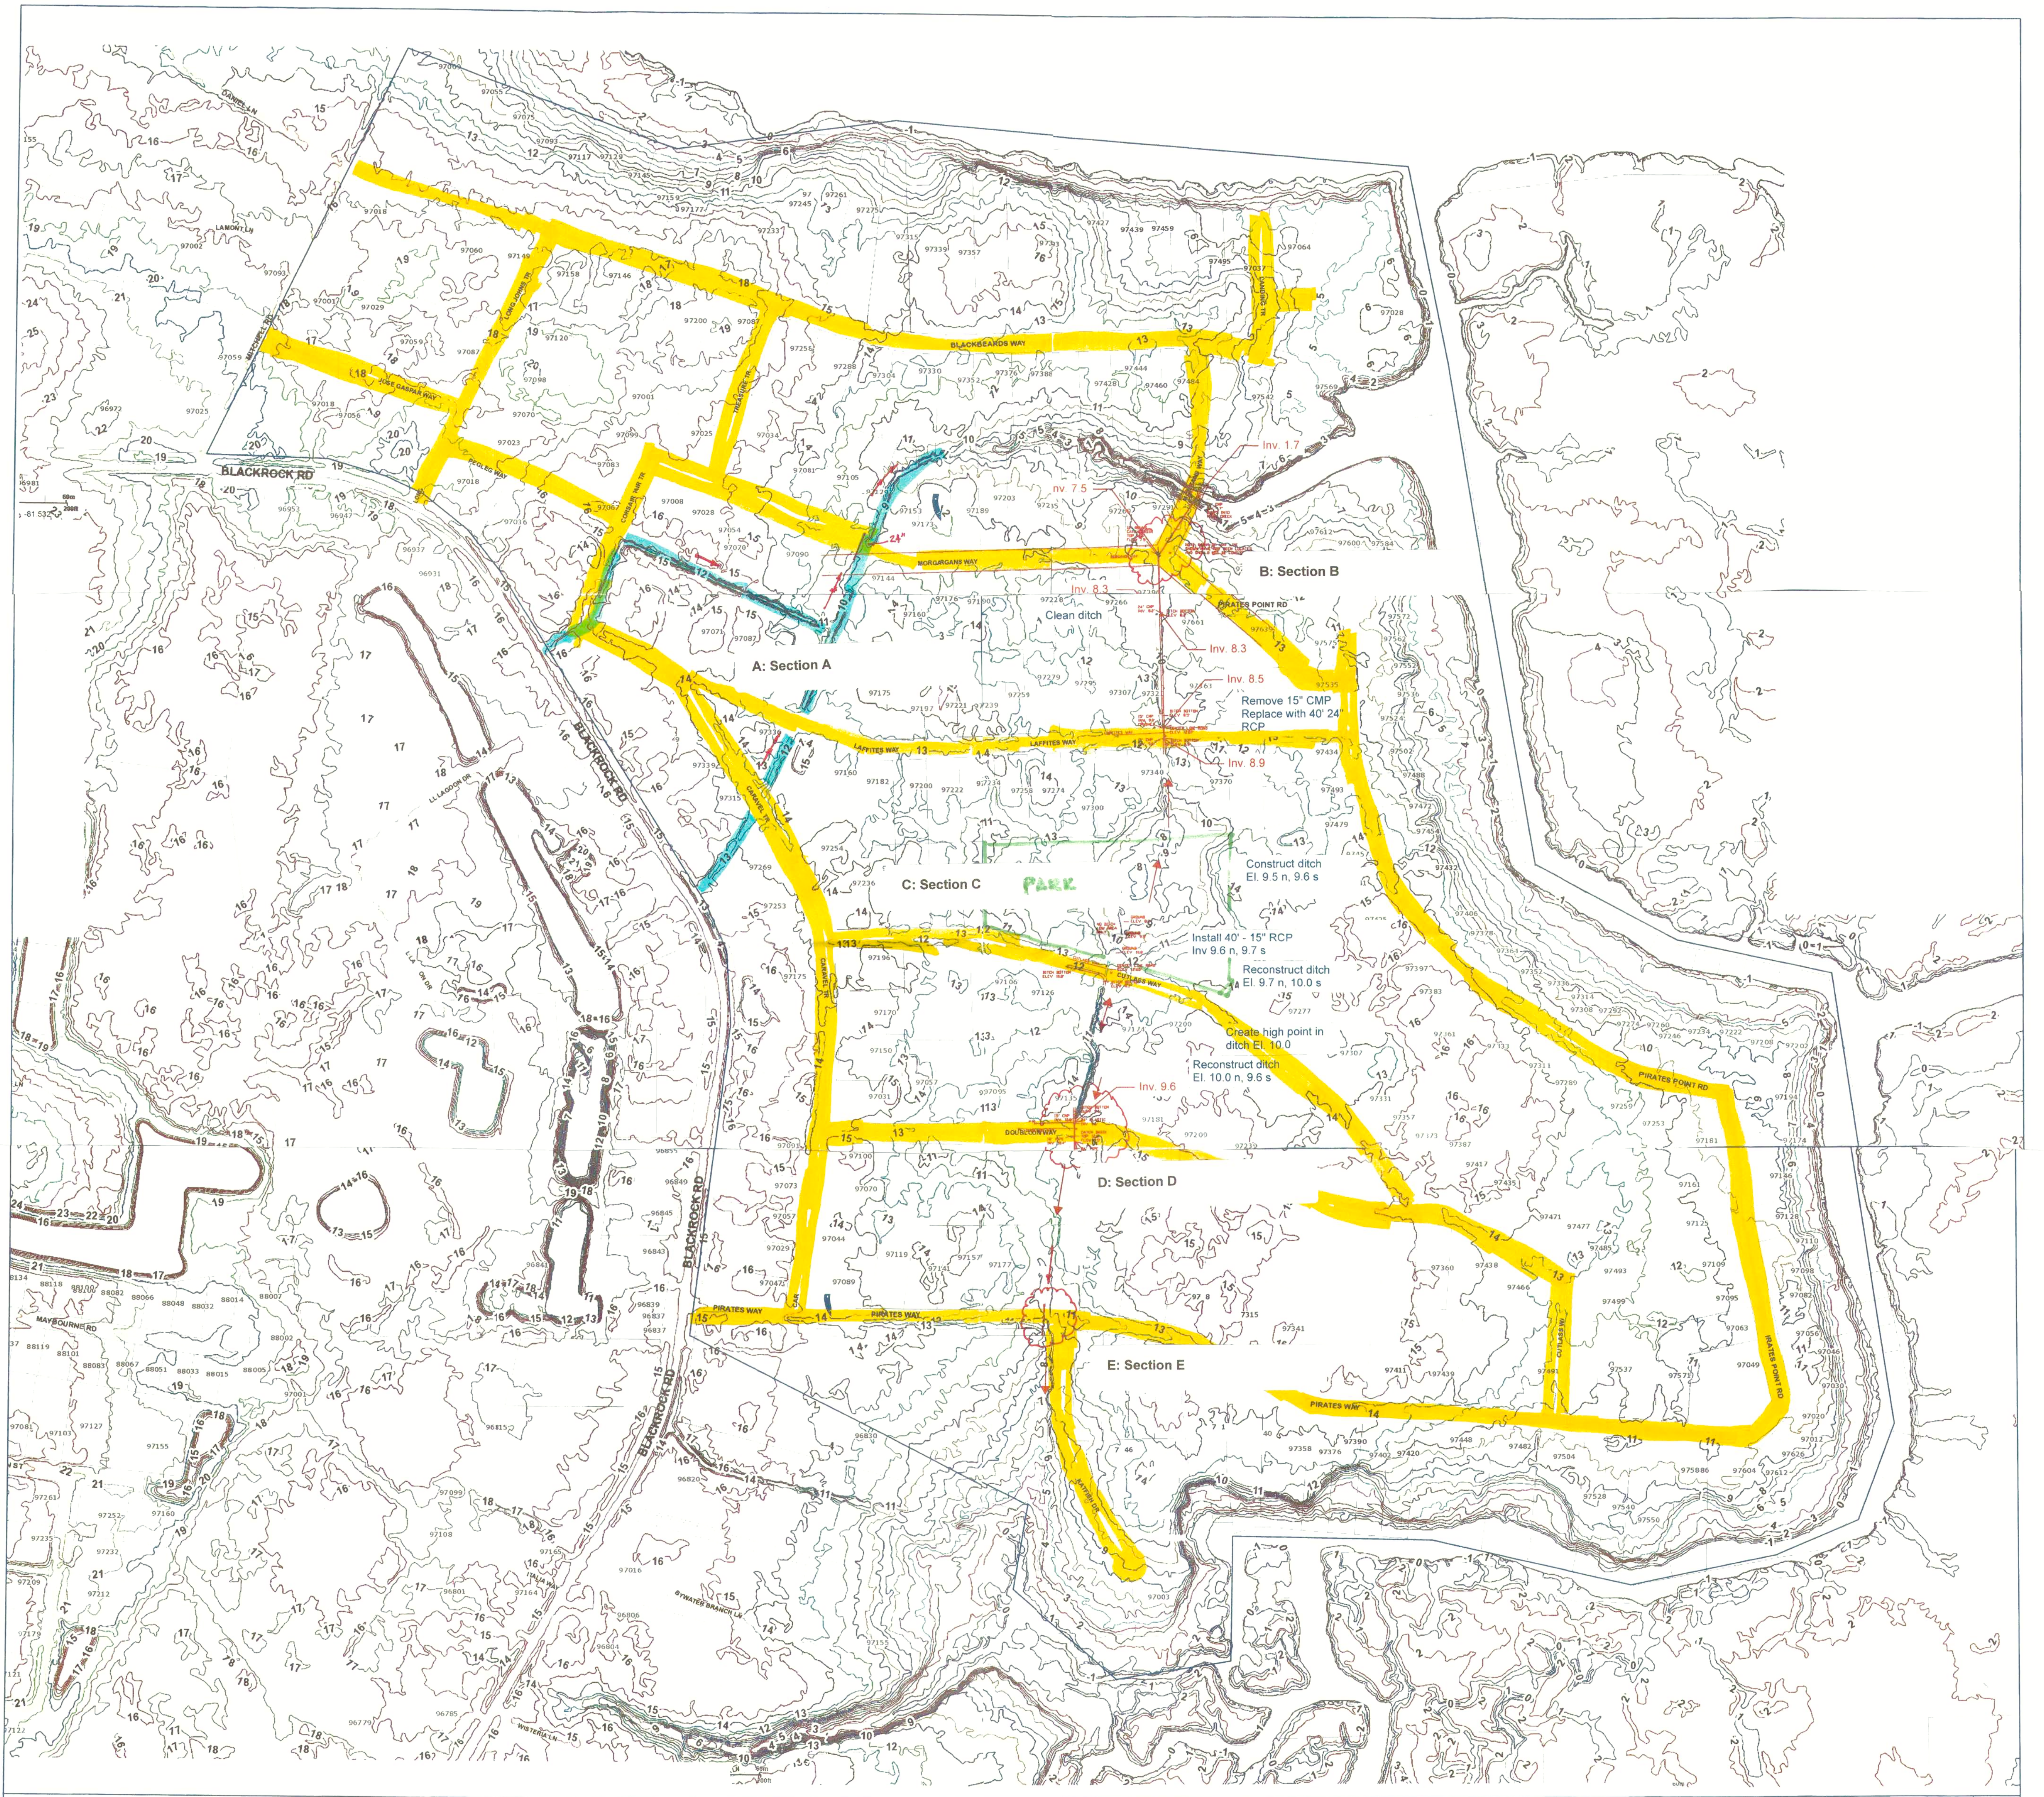

REVISIONS				STATE OF FLORIDA				REVISIONS				STATE OF FLORIDA				SHEET NO.
DATE	DESCRIPTION	DATE	DESCRIPTION	ROAD NO.	COUNTY	FINANCIAL PROJECT ID		DATE	DESCRIPTION	DATE	DESCRIPTION	ROAD NO.	COUNTY	FINANCIAL PROJECT ID		
																6

PIRATES WOOD
PLAN SHEET

PIRATES WOOD
PLAN SHEET